


ACCESS TO HARBOUR AREAS

LEGEND

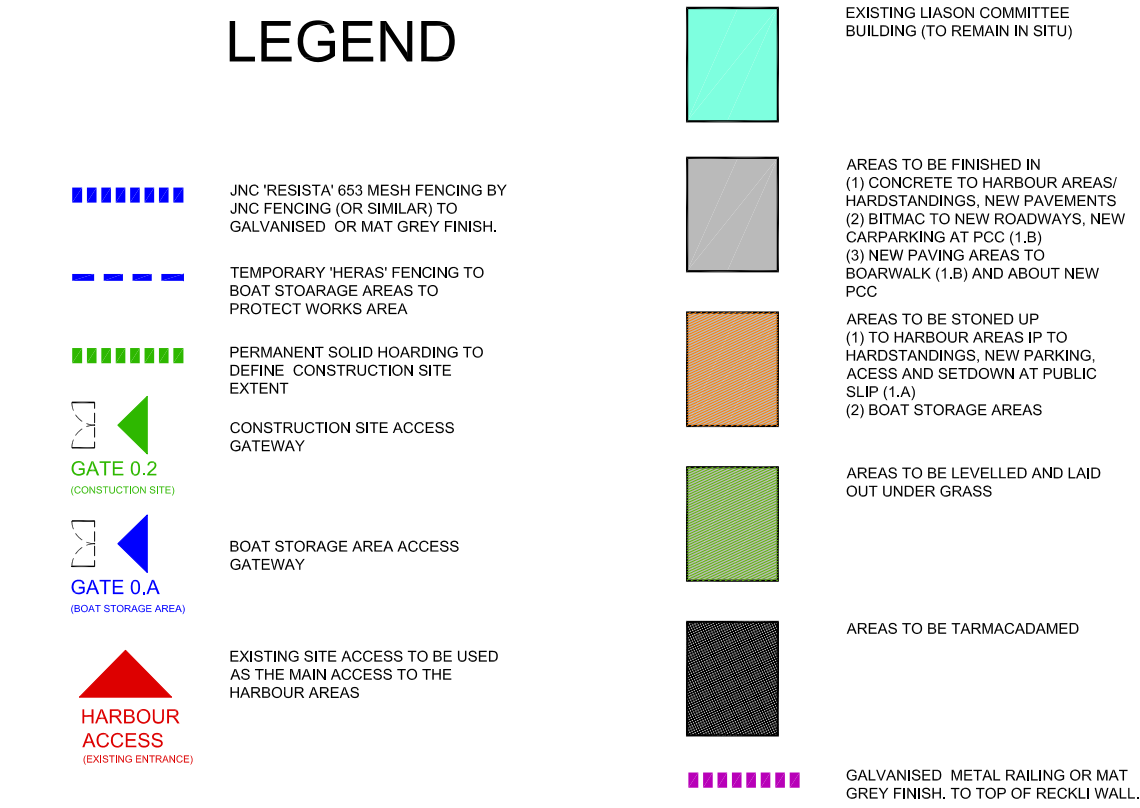

1.B

DESCRIPTION

THIS INCLUDES THE OPENING UP OF THE HARBOUR AREAS, AFTER THE COMPLETION OF THE PRIMARY CARE CENTRE AND ITS EXTERNAL AREAS ARE UNDER CONSTRUCTION (IE THE PERMANENT HOARDING DEFINING THE SITE MOVES TO NORTH OF PCC)

OPTION1.B

OMP ARCHITECTS
IN ASSOCIATION WITH
BroadwayMalyan

FIGURED DIMENSIONS ONLY TO BE USED
PROJECT TITLE: DEVELOPMENT at GREYSTONES HARBOUR for SISPAR
DATE: JUNE 2011
CAD FILE No.:
SITE PLAN_PUBLIC ACCESS

DRAWING TITLE: SITEPLAN ACCESS TO HARBOUR AREAS OPTION 1.B
SCALE: 1:500 @ A0
DRAWN BY: VH

ARGUS HOUSE, 69 TERNURE RD E., TERENURE, DUBLIN 6
(T) +353-1-402 7400
(F) +353-1-402 1822
email: oah@omp.ie

O'MAHONY PIKE
ARCHITECTS URBAN DESIGNERS INTERIOR DESIGNERS

PROJECT No.: 0509
DRAWING No.:
PUBLIC ACCESS_OPTION

THIS DRAWING IS COPYRIGHTED
O'MAHONY PIKE ARCHITECTS LTD.